


Sump size 24" W x 50"L x 16"H

Filter sock holder will be made out of a removable acrylic piece for future mod if necessary

Inflow 1 into filter sock section

Inflow 3 emergency drain placed above water line

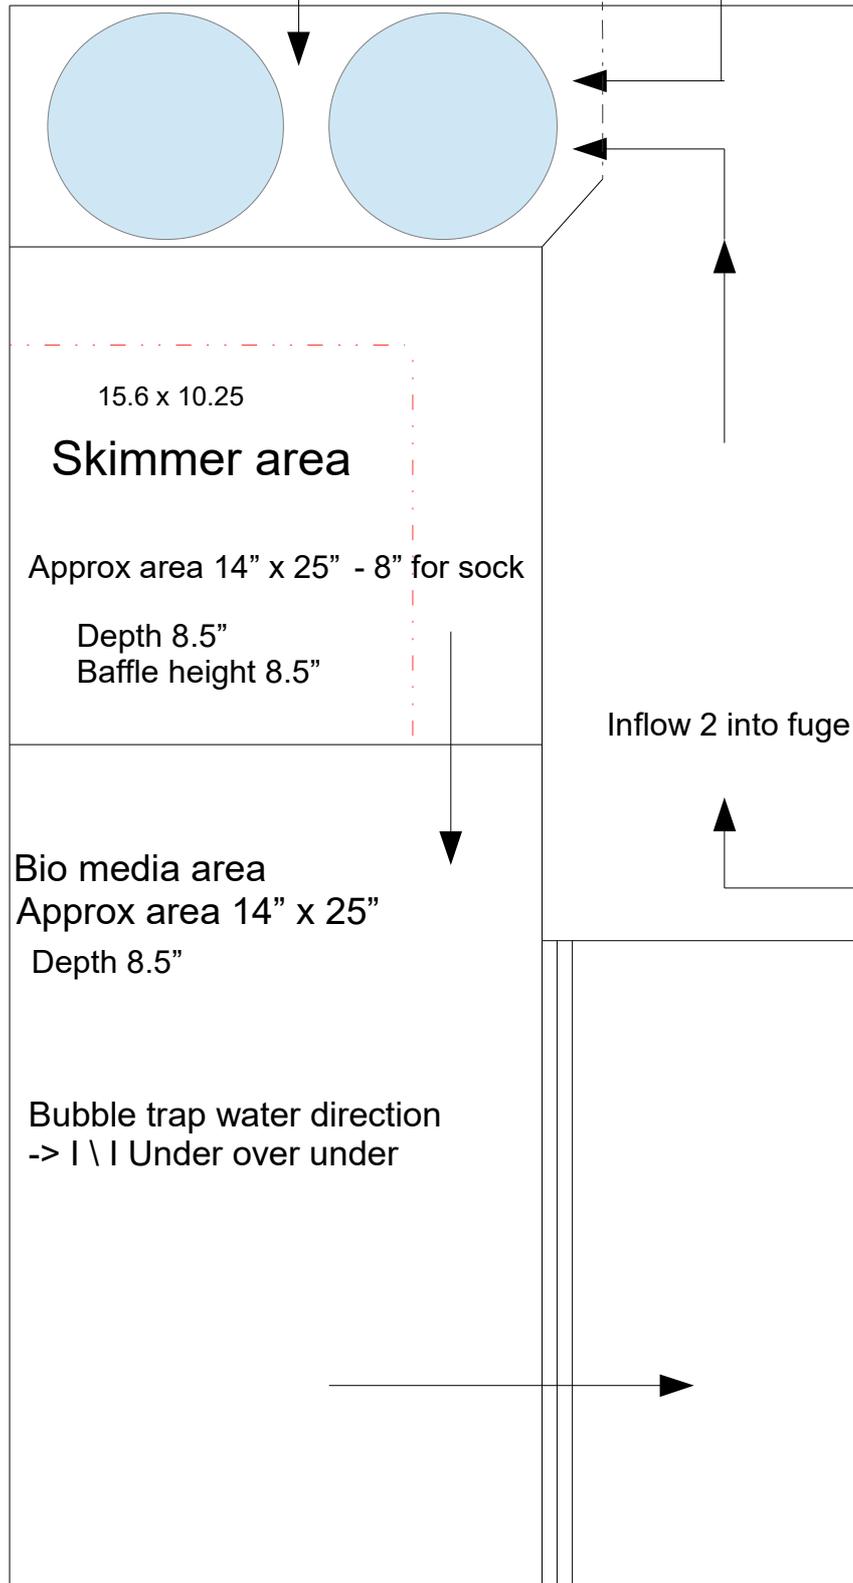

Red line = skimmer footprint